


## COMBINED SYSTEM - POOL DETAILING

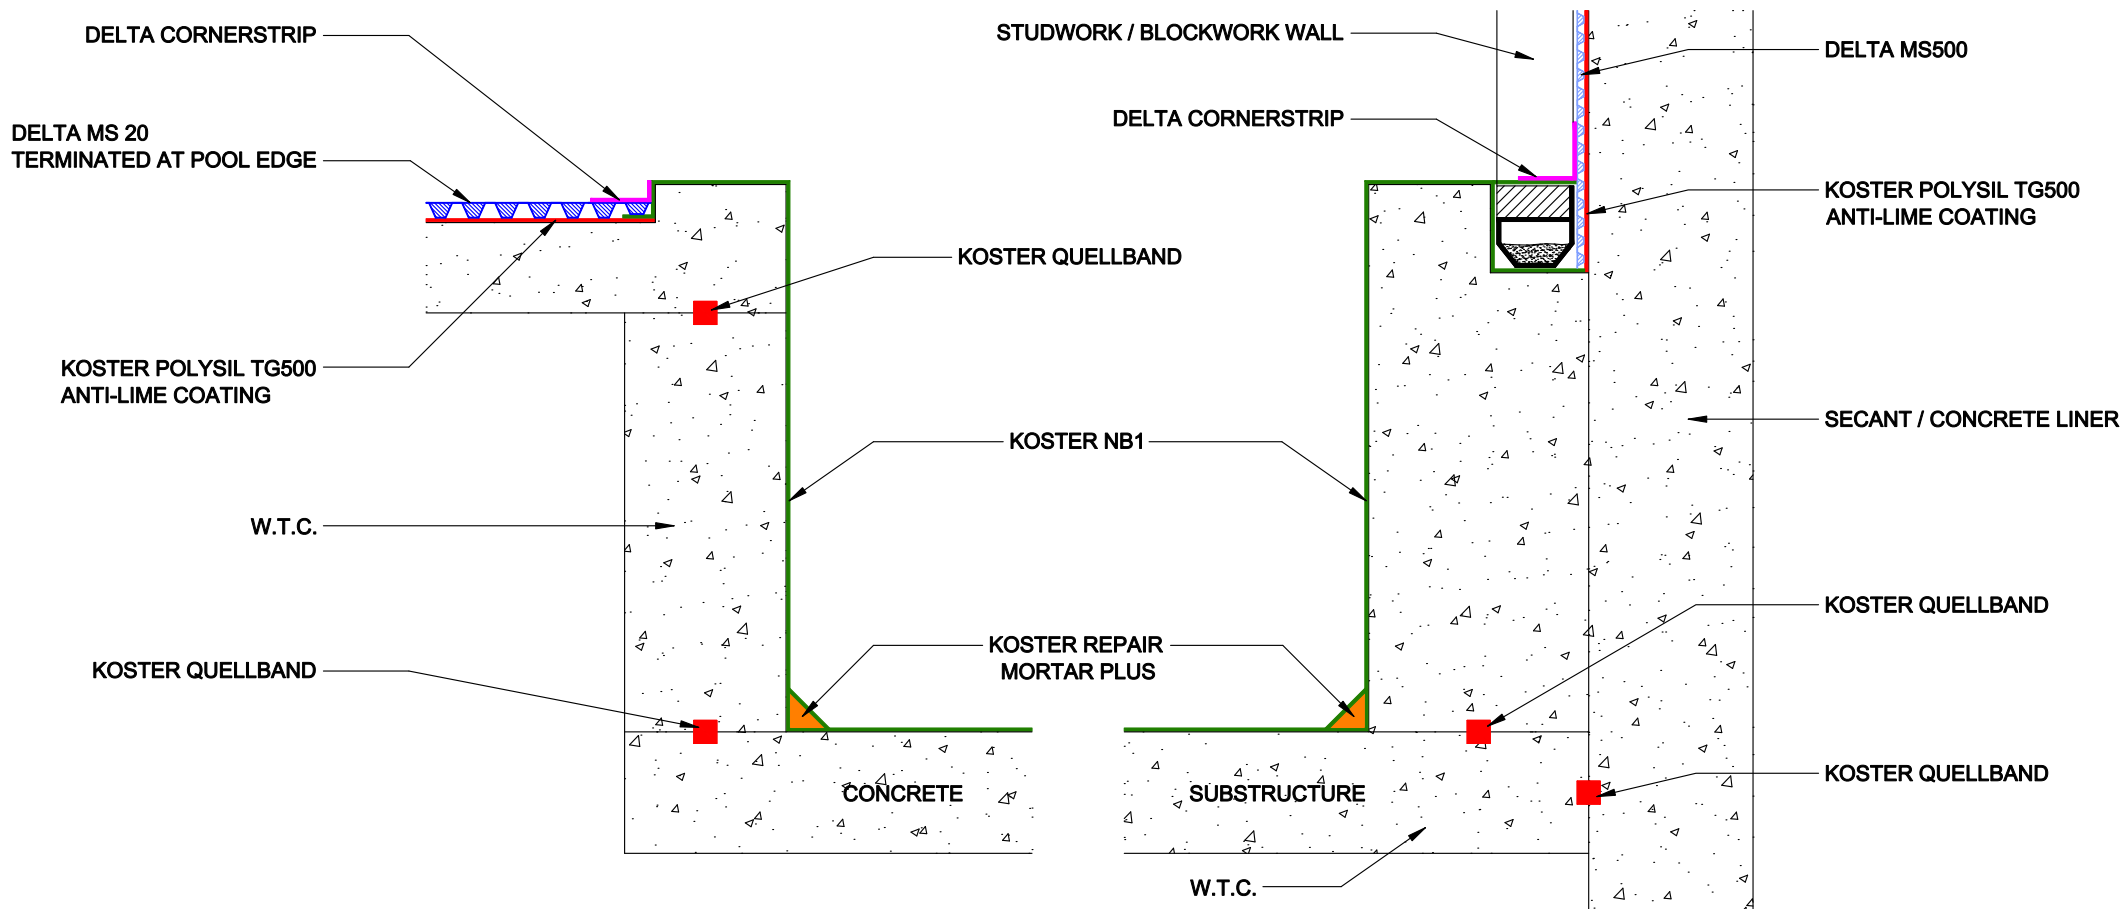

# DELTA MEMBRANE SYSTEMS LTD.

**DRAWING No:** DW-271-1- (D)

**DRAWING TITLE:** COMBINED SYSTEM - POOL DETAILING

DELTA HOUSE, MERLIN WAY, NORTH WEALD, EPPING, ESSEX CM16 6HR

TEL: 01992 523523 FAX: 01992 523250

**DRAWING NOTES:**

All installations to be carried out in strict accordance with manufacturer's installations instructions.  
For further assistance contact Delta Technical on 01992 523 523 or email [technical@deltamembranes.com](mailto:technical@deltamembranes.com)

**OFFICE USE:**

**REVISION No:**

1

**REVISION DATE:**

March 2018

Drawn By:

Checked By:

Scale:

System Files: PDF / DWG

**DRAWING NOTE:**

This drawing is for illustrative purposes only. Drawing not to scale.

**PROJECT / COMMENTS:**